



Distribution Plan E:1/50

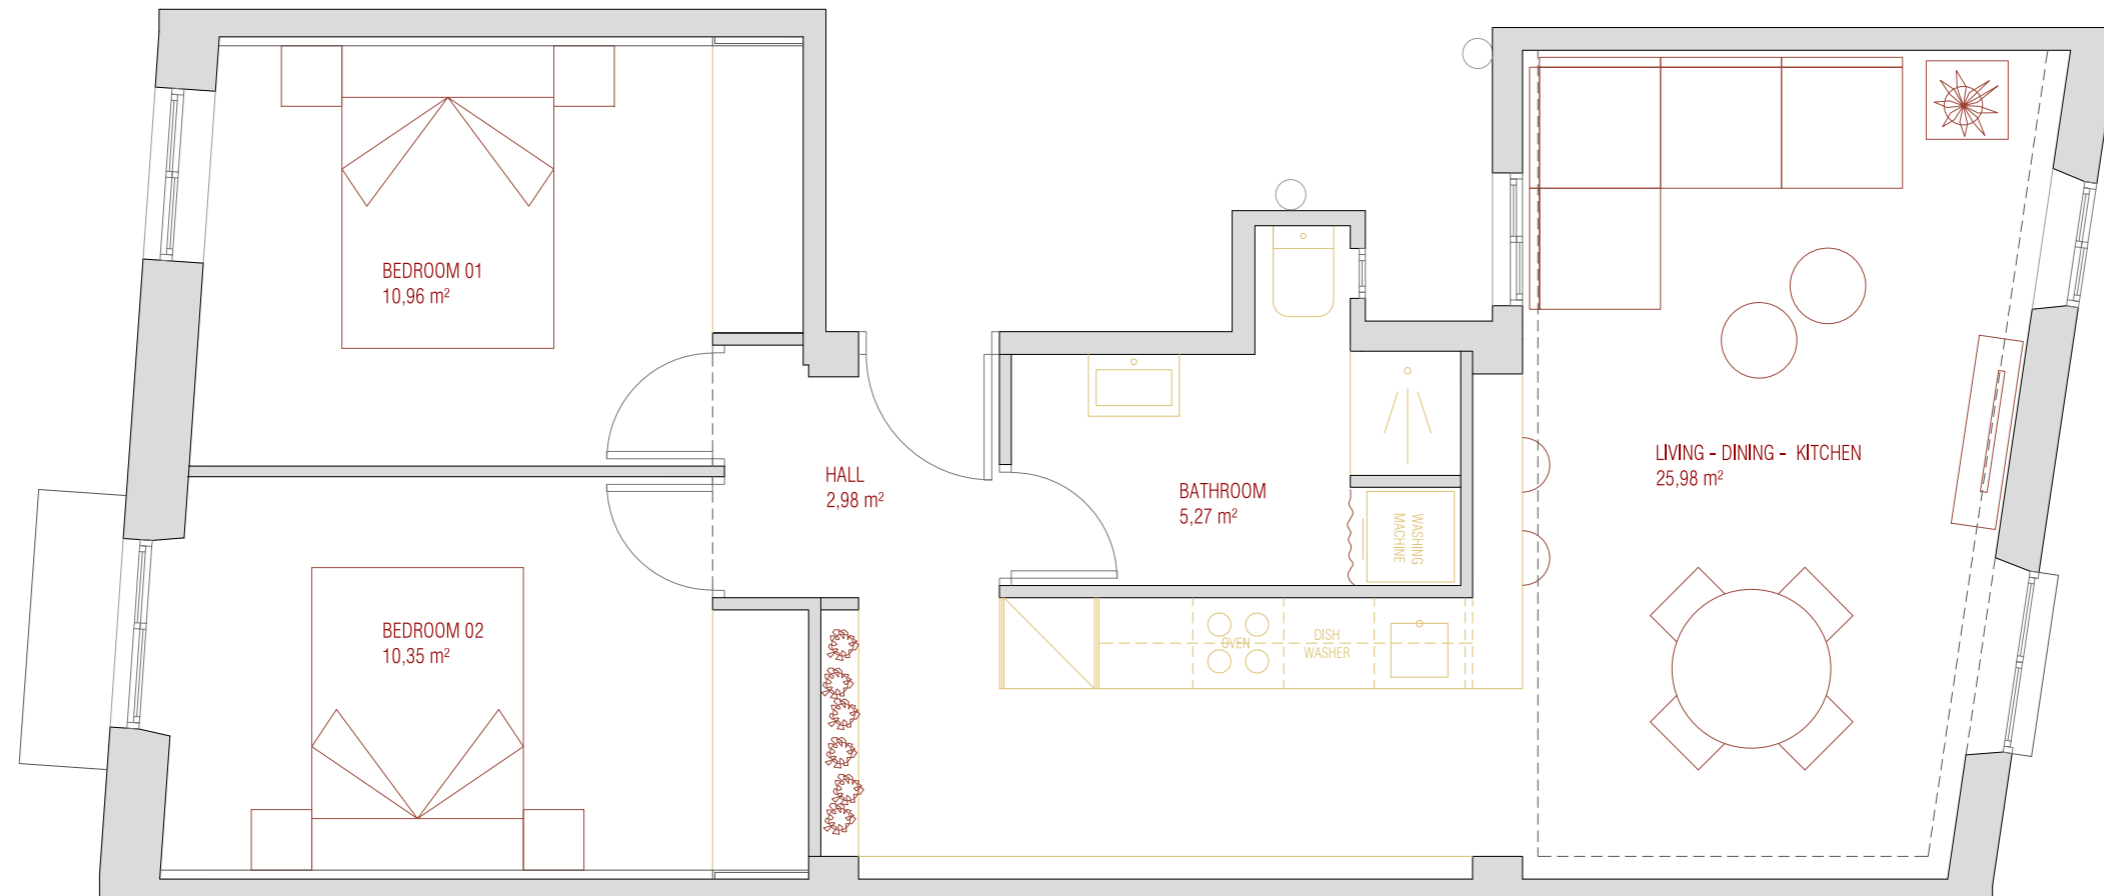

Sant Bertran_Transversal Elevation Bedrooms E:1/50

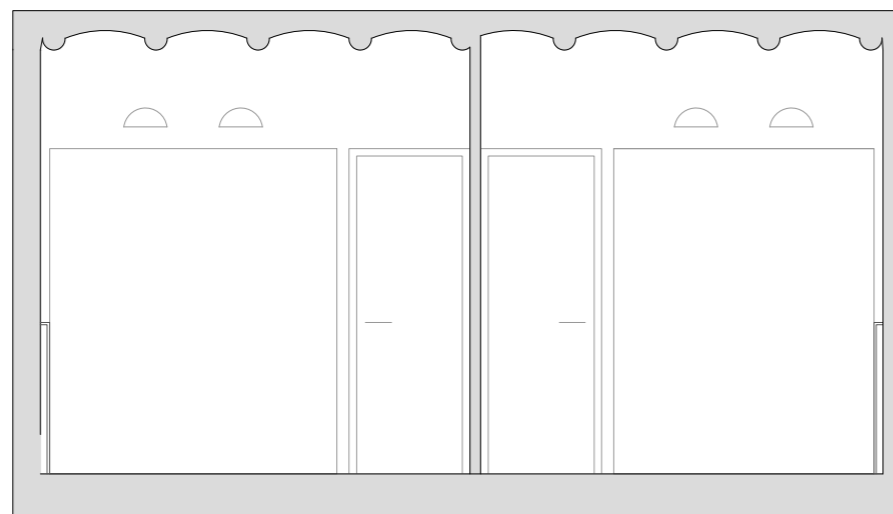

Sant Bertran_Transversal Elevation Living E:1/50

